



**LEAF TYPES**  
1/4" = 1'-0"

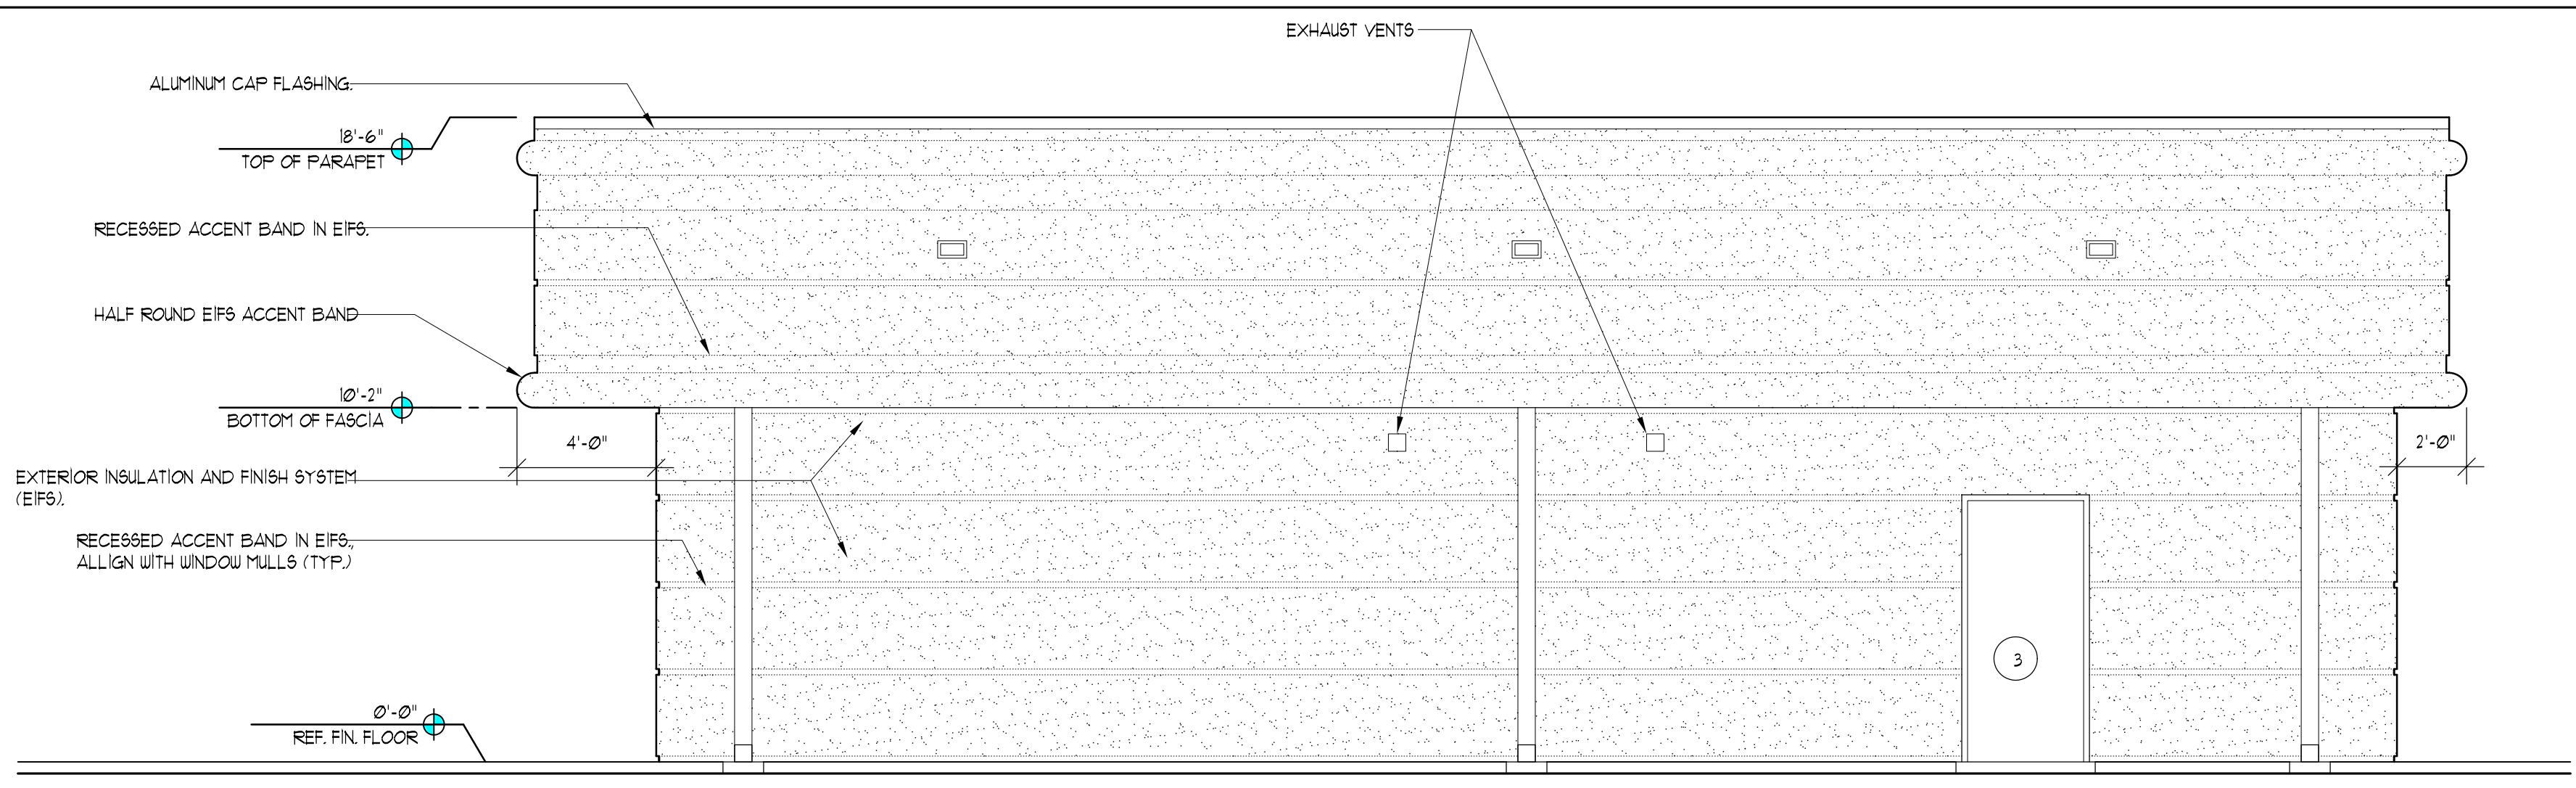

**2 SOUTH ELEVATION**  
1/4" = 1'-0"

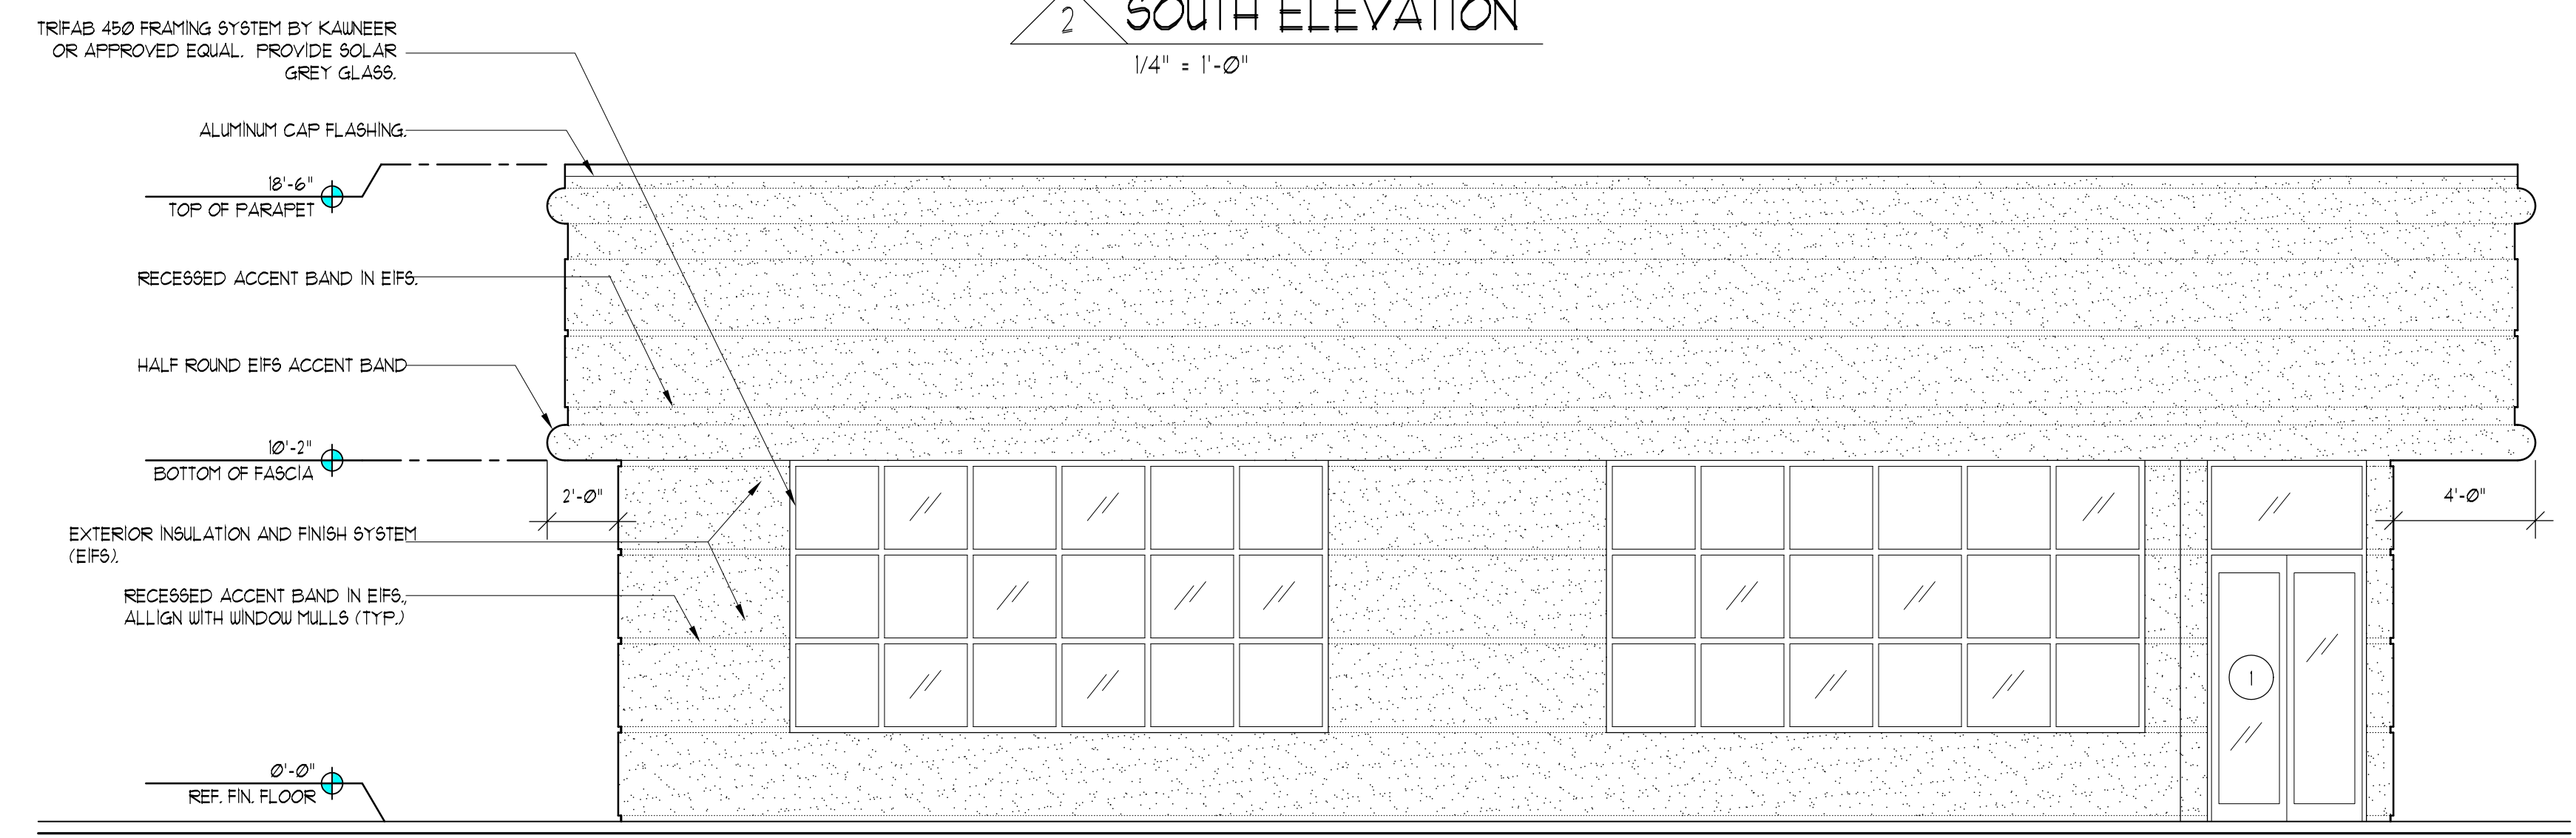


**1 NORTH ELEVATION**  
1/4" = 1'-0"

**DOOR AND FRAME SCHEDULE**

MARK	DOOR			FRAME				HARDWARE		NOTES			
	WD	HGT	THK	LEAF TYPE	MATL	GLAZING	MATL	EL	HEAD		JAMB	SILL	SET NO
1	6'-0"	1'-6"	1 3/4"	1	ALUM.	SINGLE W/ SOLAR GREY GLASS	ALUM. STOREFRONT	A/A2J	1/A2J SIM	6/A2J SIM	-	-	EXT.
2	3'-4"	1'-6"	1 3/4"	2	HM	-	16 GA. HM. SOLID FRAME, INSET	C/A2J	-	-	-	-	EXT.
3	3'-4"	1'-6"	1 3/4"	2	HM	-	16 GA. HM. SOLID FRAME, INSET	C/A2J	-	-	-	-	106 EXIT ONLY; PANIC BAR EXIT HARDWARE
4	3'-0"	1'-0"	1 3/4"	3	SC WOOD	-	18 GA. HM KNOCK-DOWN, WRAP AROUND	D/A2J	5/A2J	4/A2J	-	-	102
5	3'-0"	1'-0"	1 3/4"	3	SC WOOD	-	18 GA. HM KNOCK-DOWN, WRAP AROUND	D/A2J	5/A2J SIM	4/A2J SIM	-	-	101
6	3'-0"	1'-0"	1 3/4"	3	SC WOOD	-	18 GA. HM KNOCK-DOWN, WRAP AROUND	D/A2J	5/A2J SIM	4/A2J SIM	-	-	106
7	6'-0"	1'-0"	1 3/4"	3	SC WOOD	-	18 GA. HM KNOCK-DOWN, WRAP AROUND	B/A2J	5/A2J SIM	4/A2J SIM	-	-	106
8	3'-0"	1'-0"	1 3/4"	3	SC WOOD	-	18 GA. HM KNOCK-DOWN, WRAP AROUND	D/A2J	5/A2J	4/A2J	-	-	103
9	3'-0"	1'-0"	1 3/4"	3	SC WOOD	-	18 GA. HM KNOCK-DOWN, WRAP AROUND	D/A2J	5/A2J	4/A2J	-	-	101
10	3'-0"	1'-0"	1 3/4"	3	SC WOOD	-	18 GA. HM KNOCK-DOWN, WRAP AROUND	D/A2J	5/A2J	4/A2J	-	-	108
11	3'-0"	1'-0"	1 3/4"	3	SC WOOD	-	18 GA. HM KNOCK-DOWN, WRAP AROUND	D/A2J	5/A2J SIM	4/A2J SIM	-	-	103

**DOOR FRAME ELEVATIONS**  
1/4" = 1'-0"

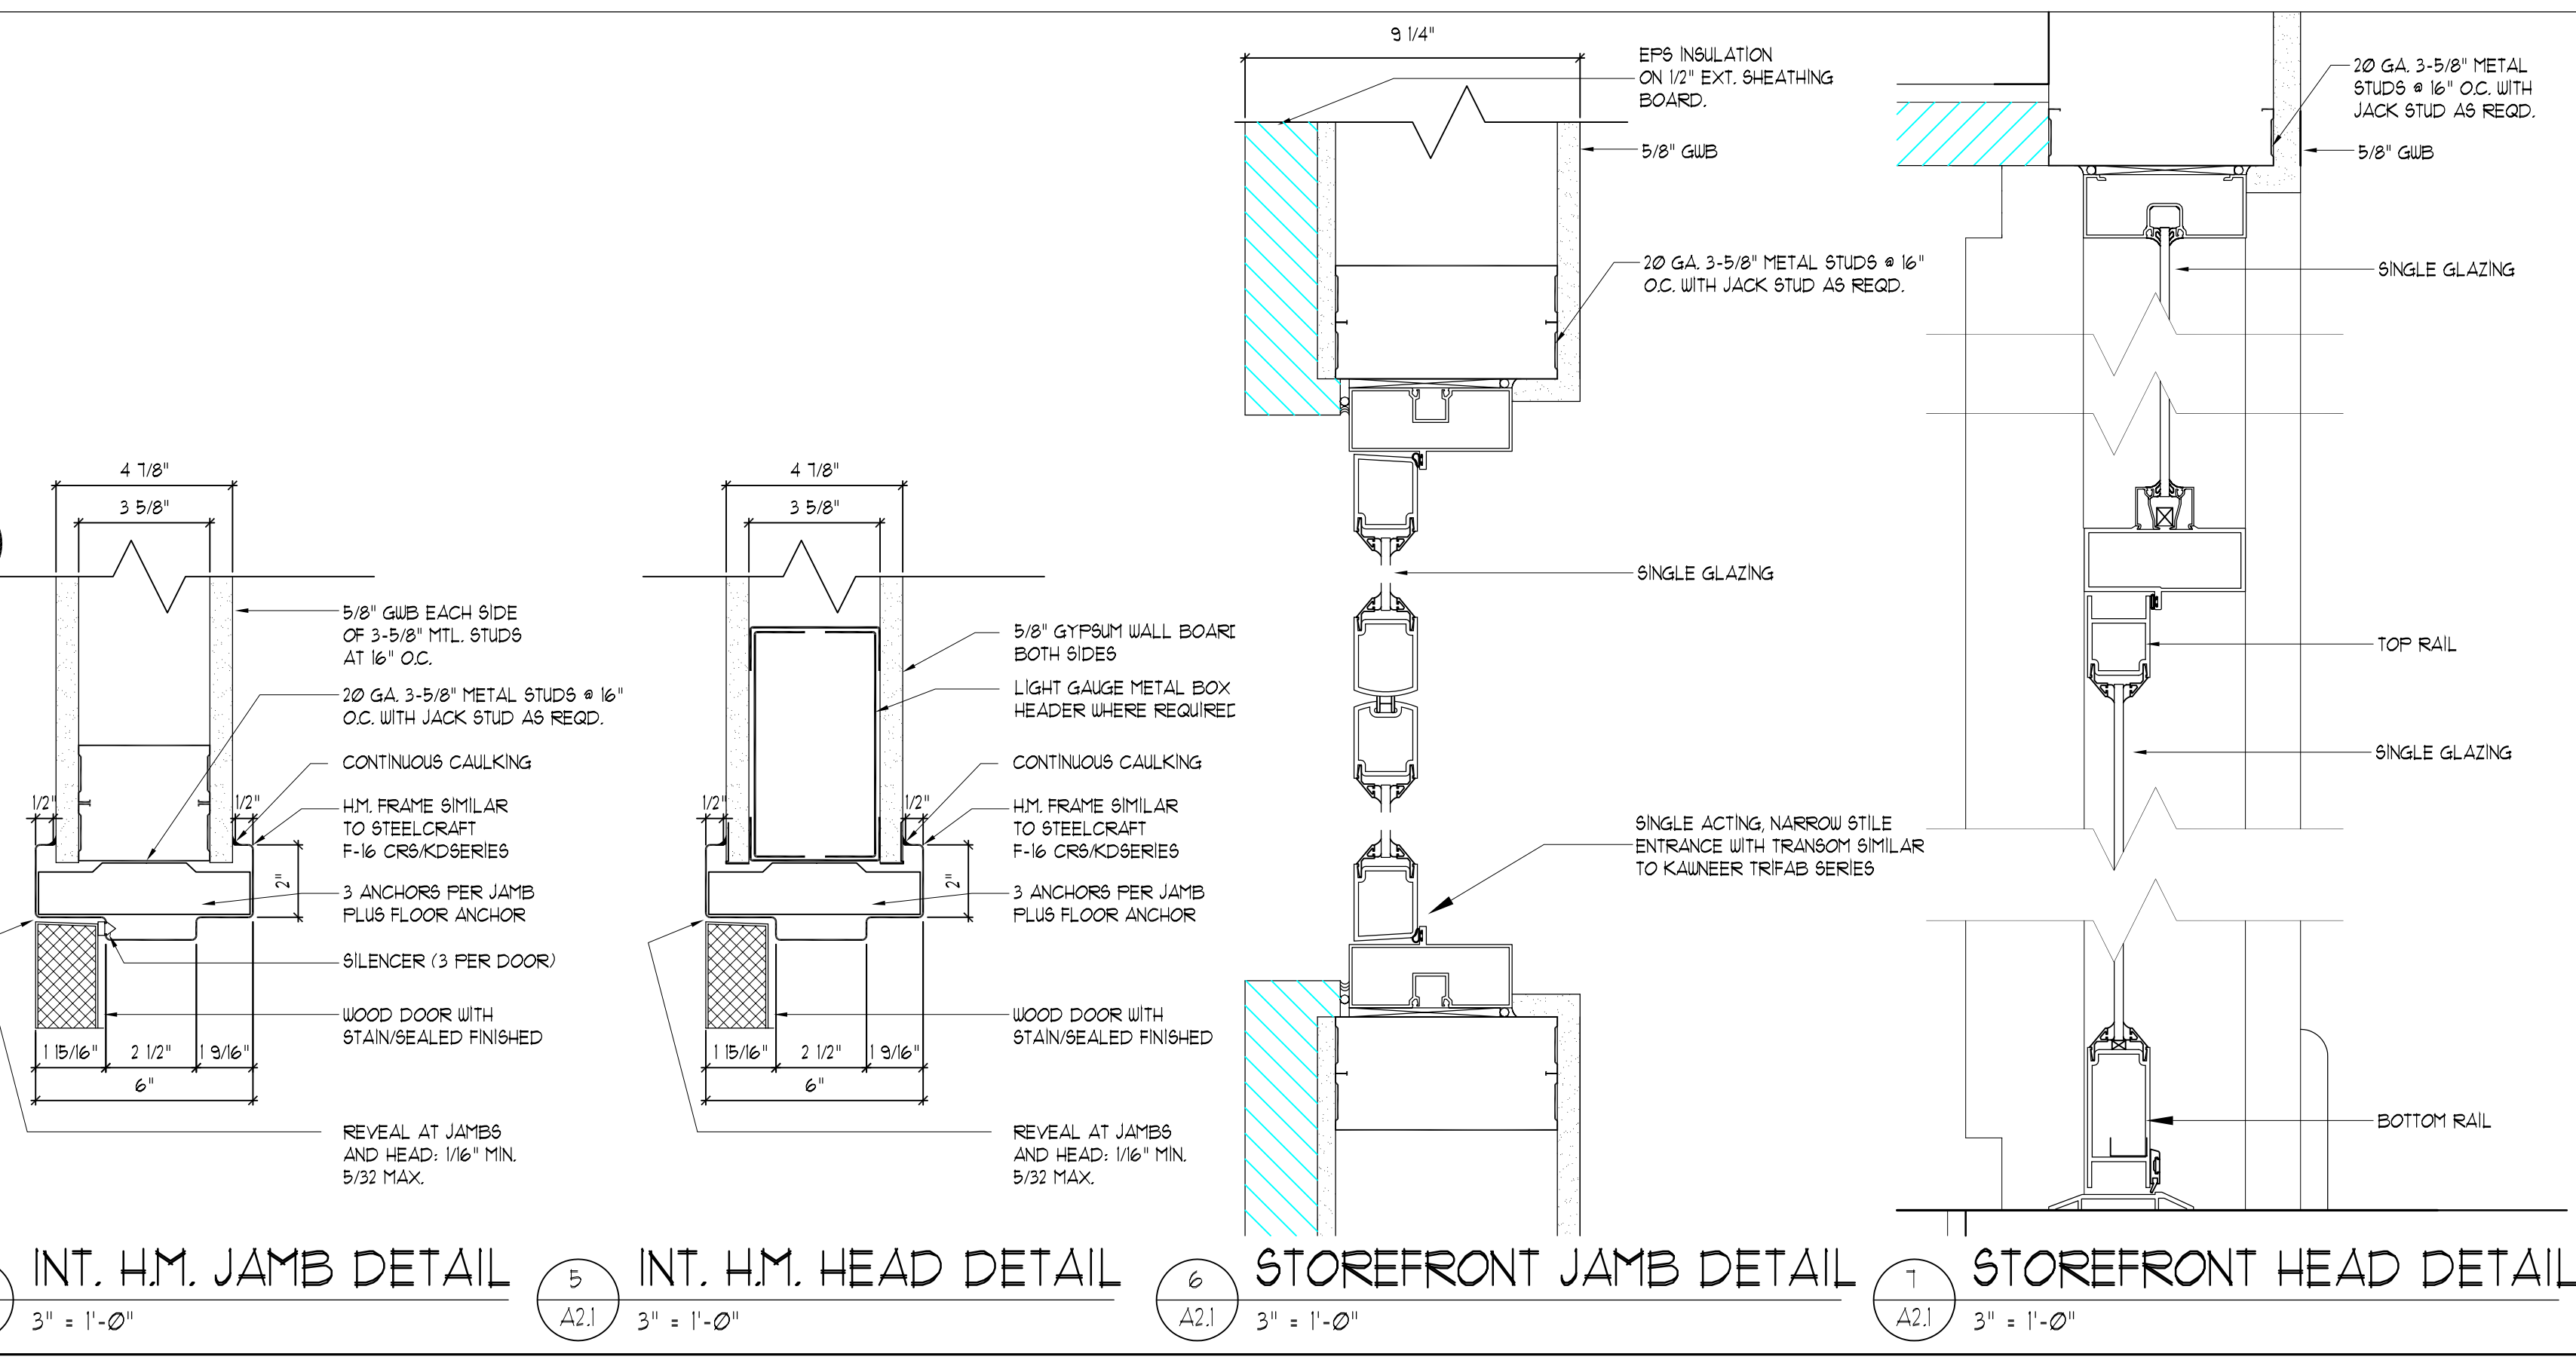

**4 INT. H.M. JAMB DETAIL**   **5 INT. H.M. HEAD DETAIL**   **6 STOREFRONT JAMB DETAIL**   **7 STOREFRONT HEAD DETAIL**  
1/4" = 1'-0"

DRAWN	PHASE	CHECK	DATE
JBL	CD	UJ	11/20/03

**REVISIONS**

#	DATE	COMMENTS
1	01/07/04	PLAN REVIEW COMMENTS
2	01/16/04	PER OWNER COMMENTS
3	02/19/04	PER STEEL MANUFACTURER

PROJECT NO.: 0324-001  
DATE: 20 NOVEMBER 2003

**CONSTRUCTION  
DOCUMENTS**

**ELEVATIONS**

SHEET  
**A2.1**