


IRONWOOD BUSINESS PARK - FORD STREET, A COMMERCIAL CONDOMINIUM

CONDOMINIUM PLAT BOOK

PAGE

EXHIBIT:

SHEET: 3

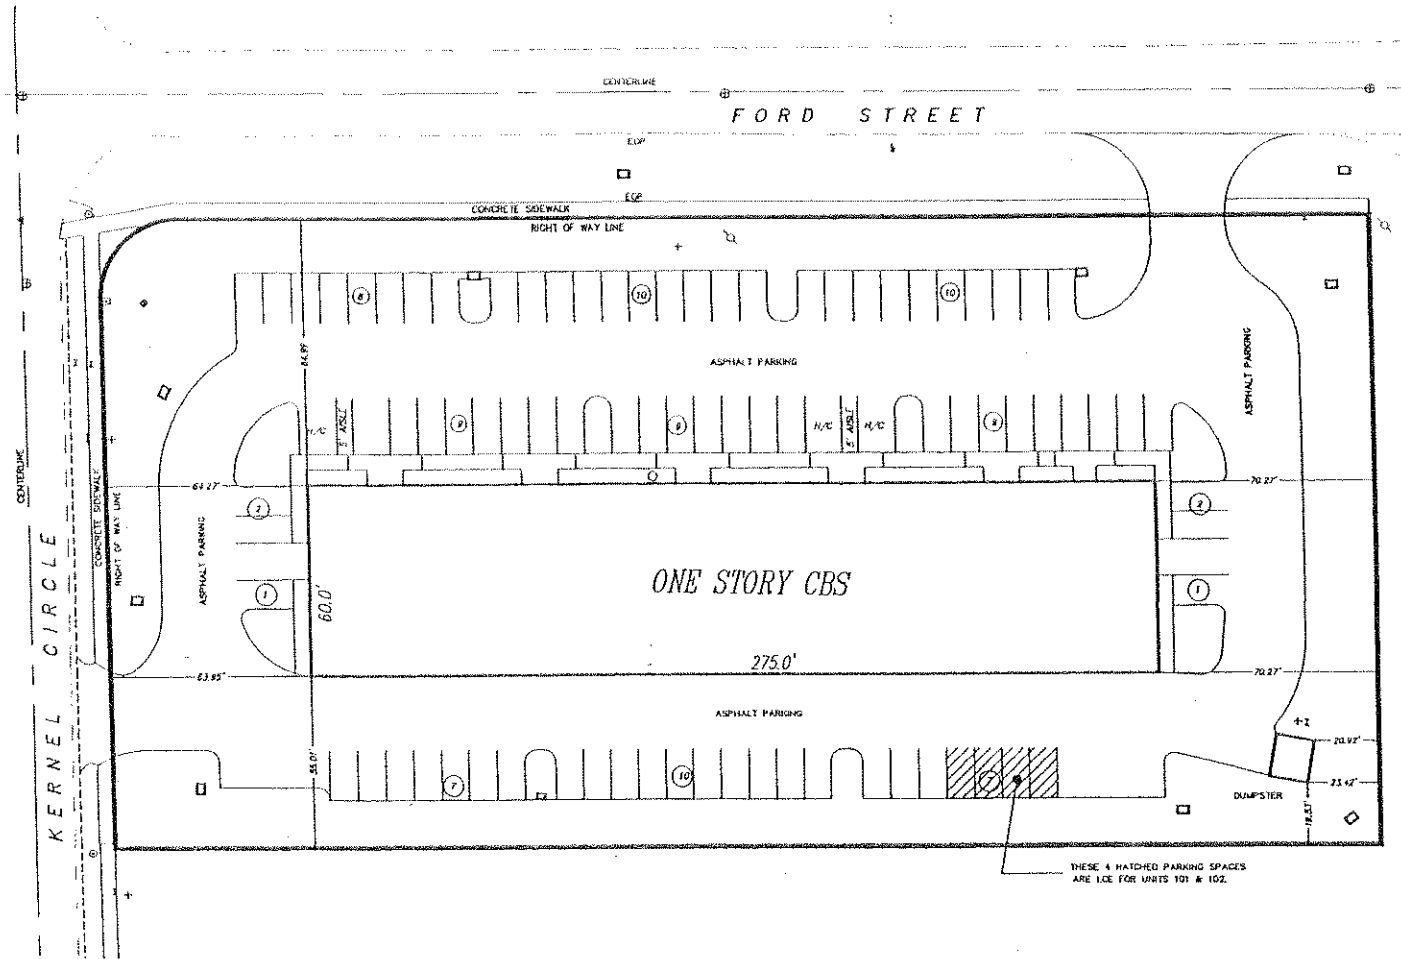

LEGEND

- CBS CONCRETE BLOCK STRUCTURE
- EOP EDGE OF PAVEMENT
- SPK Δ FOUND PARKER KALON NAIL
- \square CATCH BASIN
- \square WATER METER
- \diamond ELECTRIC SERVICE BOX
- \odot STORM DRAINAGE MANHOLE
- \oplus SANITARY LIFT STATION
- \oplus SANITARY SEWER MANHOLE
- \oplus FIRE HYDRANT
- \oplus WATER VALVE
- \odot WOOD POWER POLE

C:\DWG515-DWG\515-2839.dwg, PLOT: 02:13:37 PM, \\NCSM-F52\RID-L-2650A_Q

IRONWOOD BUSINESS PARK - FORD STREET, A COMMERCIAL CONDOMINIUM
SECTION 31, TOWNSHIP 44 SOUTH, RANGE 25 EAST,
FORT MYERS, LEE COUNTY, FLORIDA

IRONWOOD FORD STREET, LLC

Q. GRADY MINOR AND ASSOCIATES, P.A.
CIVIL ENGINEERS ■ LAND SURVEYORS ■ PLANNERS
3800 VIA DEL REY
BONITA SPRINGS, FLORIDA 34134

PHONE : (239) 947-1144 FAX : (239) 947-0376
CERTIFICATE OF AUTHORIZATION NUMBER LB 5151

CONDOMINIUM PLOT PLAN
IRONWOOD BUSINESS PARK - FORD STREET, A COMMERCIAL CONDOMINIUM

DATE: MAY, 2004 JOB CODE: MRRPC DRAWING: B-2839