


A. J. WATSON



P.O. BOX 423 OR 2284 DATE STREET
ST. JAMES CITY, FLORIDA 33956
PHONE (941) 283-1518
LB # 2658

SURVEYING, INC.

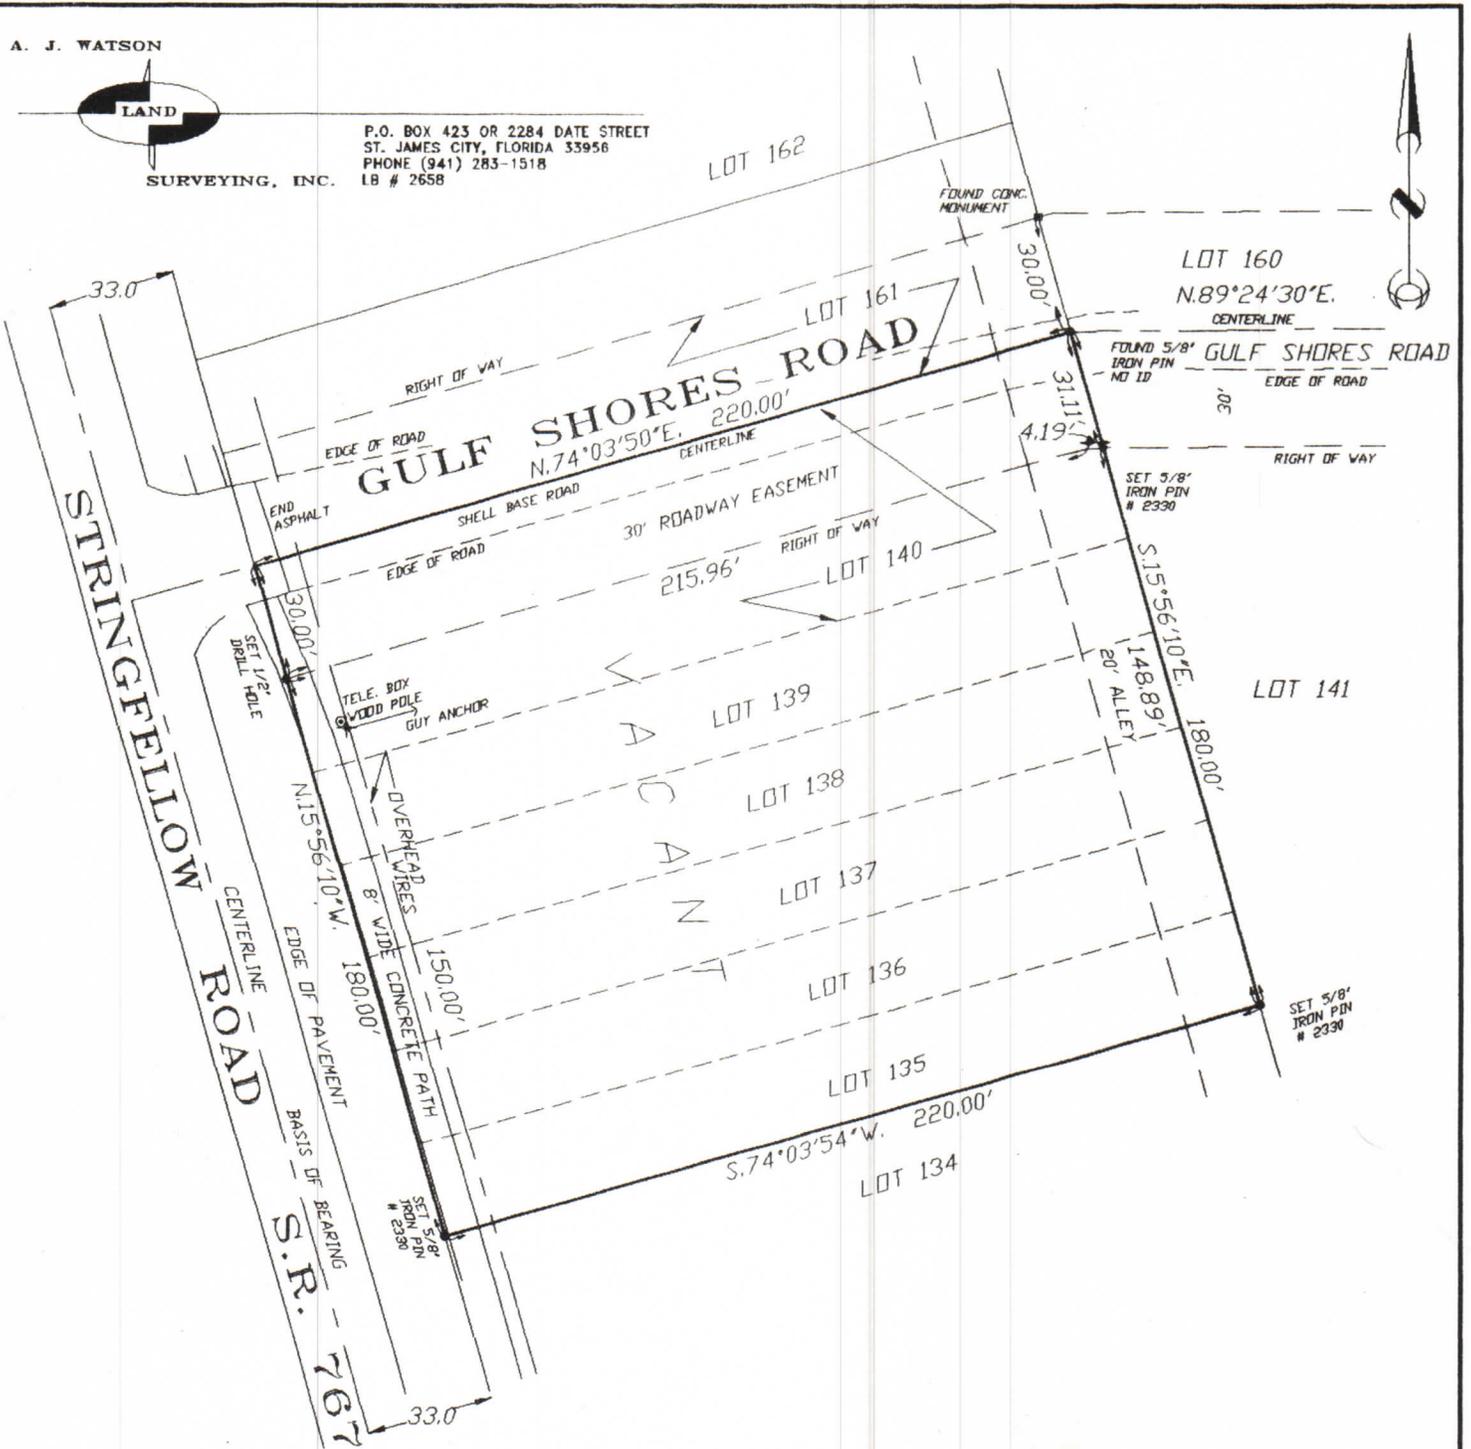

CERTIFIED TO:
DEBORAH K. BRUNER

NATIONAL FLOOD INSURANCE DATA, COMMUNITY PANEL NUMBER 125124 0280 B, FEDERAL FLOOD ZONE A9, ELEVATION 9'
ELEVATIONS BASED ON N.G.V.D.-29, BENCH MARK

BOUNDARY AND LOCATION SURVEY OF LOT 135, 136, 137, 138, 139 & 140
GULF SHORES ESTATES, AN UNRECORDED SUBDIVISION LYING IN SECTION 3, TOWNSHIP 45 SOUTH,
RANGE 22 EAST, AS SHOWN IN OFFICIAL RECORDS BOOK 461, PAGES 713 & 714, AMONG THE PUBLIC
RECORDS OF LEE COUNTY, FLORIDA.

This survey is in compliance with the minimum technical standards as set forth in Chapter 61G17-6, Florida Administrative Code. This Survey Map is not valid without the signature and raised seal of a Florida Licensed Surveyor and Mapper.

Alfred J. Watson
ALFRED J. WATSON
PROFESSIONAL SURVEYOR AND MAPPER
#2330 - STATE OF FLORIDA

FOR: BRUNER
JOB # 02-233 F.B.L. 96-22
STRAP # 03-45-22-01-00000.1350

SKETCH OF SURVEY
SCALE 1" = 50'

DATE: JUNE 26, 2002
DATE: _____
DATE: _____